




LOCALIZACION

NOTAS:
 LEVANTAMIENTO GEOREFERENCIADO CON BASE EN EL PUNTO LC052 DE LA RED GEODESICA DE CATASTRO LOCALIZADO EN LA COMUNIDAD DE LAS ANIMAS

CUADRO DE CONSTRUCCION POLIGONO GENERAL							
LADO	EST	PV	RUMBO	DISTANCIA	V	COORDENADAS	
						Y	X
1	2		S 20°53'21.80" E	49.000	1	2,552,217.1718	635,205.1220
2	3		S 69°06'38.64" W	600.000	3	2,551,957.4547	634,662.0309
3	4		N 20°53'21.55" W	49.000	4	2,552,003.2339	634,644.5593
4	1		N 69°06'38.60" E	600.000	1	2,552,217.1718	635,205.1220

SUPERFICIE = 2-93-99.990 HAS

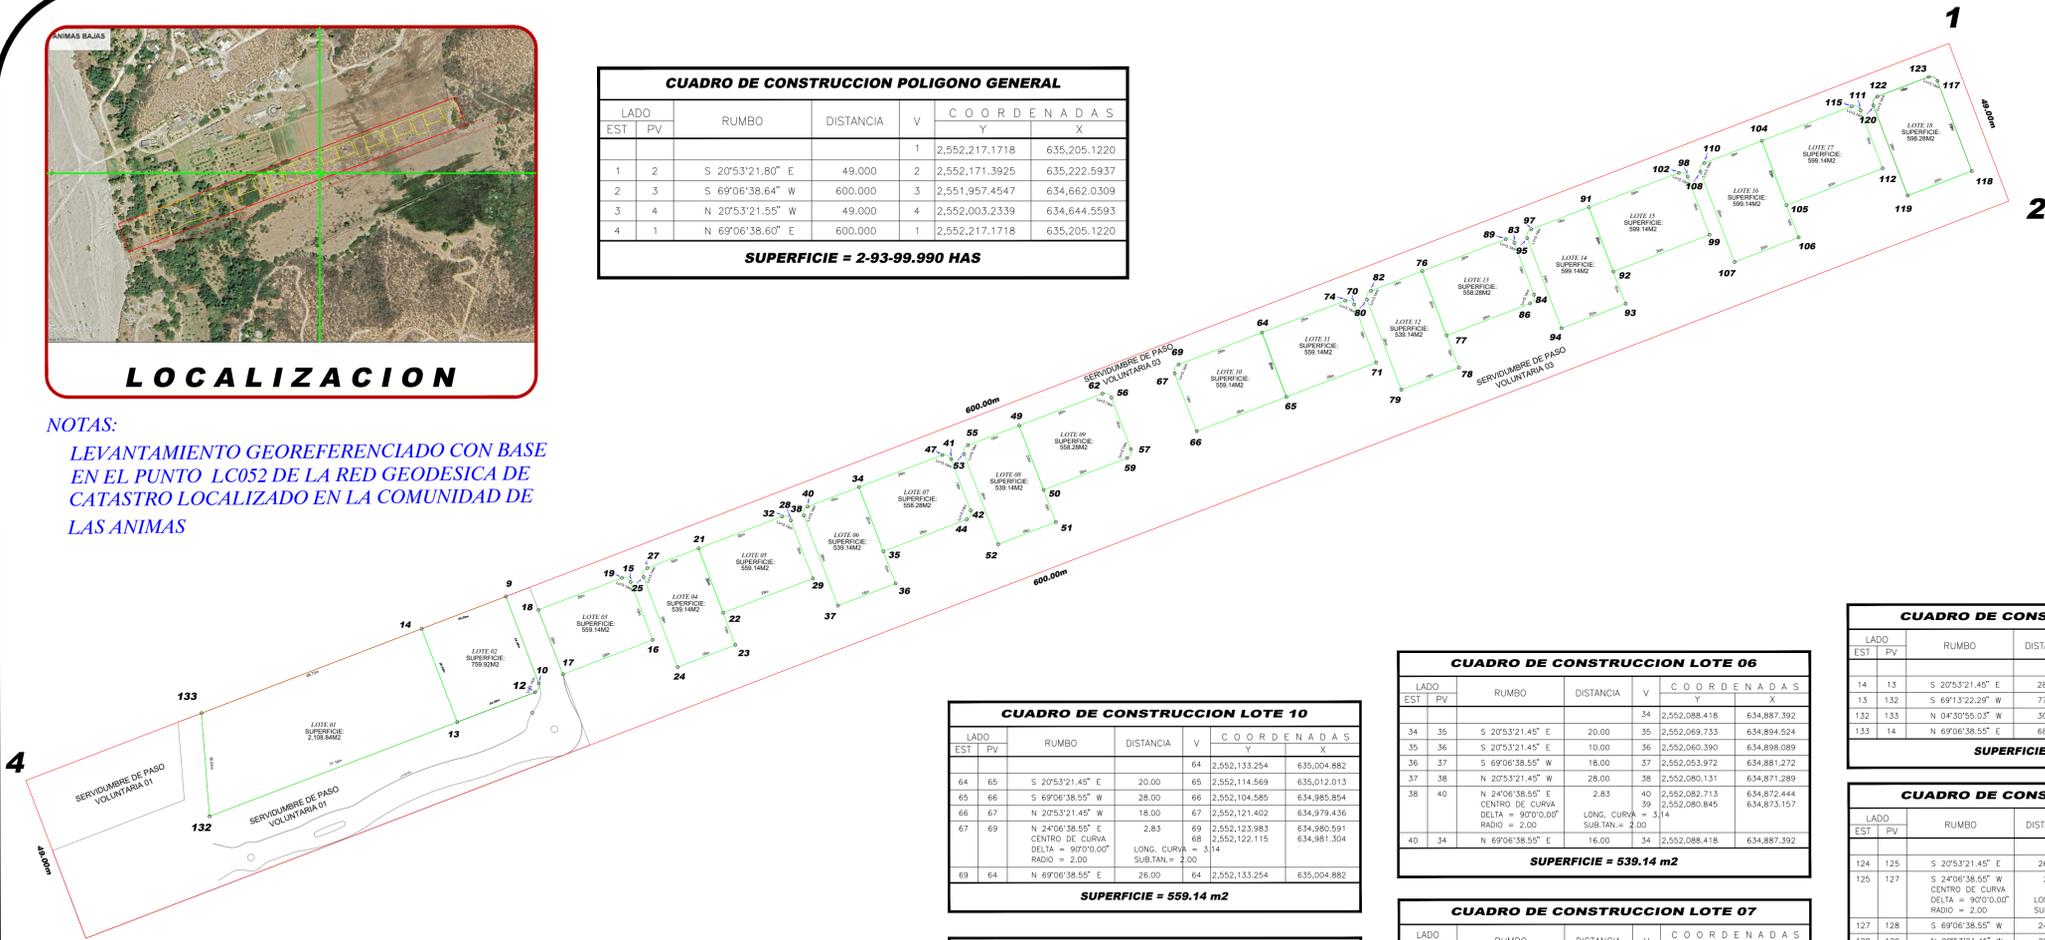

4

3

CUADRO DE CONSTRUCCION LOTE 17							
LADO	EST	PV	RUMBO	DISTANCIA	V	COORDENADAS	
						Y	X
111	112		S 20°53'21.45" E	18.00	111	2,552,197.710	635,179.368
112	105		S 69°06'38.55" W	30.00	112	2,552,180.893	635,185.787
105	104		N 20°53'21.45" W	20.00	104	2,552,170.196	635,157.758
104	115		N 69°06'38.55" E	28.00	104	2,552,188.881	635,150.627
115	111		S 65°32'1.45" E CENTRO DE CURVA DELTA = 90°0'0.00" RADIO = 2.00	2.83	111	2,552,198.865	635,176.787
					116	2,552,196.997	635,177.500

SUPERFICIE = 599.14 m2

CUADRO DE CONSTRUCCION LOTE 18							
LADO	EST	PV	RUMBO	DISTANCIA	V	COORDENADAS	
						Y	X
117	118		S 20°53'21.45" E	28.00	117	2,552,206.267	635,201.791
118	119		S 69°06'38.55" W	20.00	118	2,552,180.106	635,211.775
119	120		N 20°53'21.45" W	28.00	119	2,552,172.976	635,163.089
120	122		N 24°06'38.55" E CENTRO DE CURVA DELTA = 90°0'0.00" RADIO = 2.00	2.83	120	2,552,199.136	635,183.105
					121	2,552,201.718	635,184.261
					122	2,552,199.849	635,184.974
122	123		N 69°06'38.55" E	16.00	122	2,552,207.423	635,199.209
123	117		S 65°32'1.45" E CENTRO DE CURVA DELTA = 90°0'0.00" RADIO = 2.00	2.83	117	2,552,206.267	635,201.791
					124	2,552,205.554	635,199.922

SUPERFICIE = 598.28 m2

CUADRO DE CONSTRUCCION LOTE 14							
LADO	EST	PV	RUMBO	DISTANCIA	V	COORDENADAS	
						Y	X
91	92		S 20°53'21.45" E	20.00	91	2,552,169.627	635,100.176
92	93		S 69°06'38.55" W	10.00	92	2,552,150.942	635,107.308
93	94		S 20°53'21.45" W	20.00	93	2,552,141.599	635,110.873
94	95		S 69°06'38.55" W	10.00	94	2,552,134.468	635,092.188
95	97		N 24°06'38.55" E CENTRO DE CURVA DELTA = 90°0'0.00" RADIO = 2.00	2.83	95	2,552,160.627	635,082.204
					96	2,552,163.209	635,083.360
					98	2,552,161.340	635,084.073
97	91		N 69°06'38.55" E	18.00	91	2,552,169.627	635,100.176

SUPERFICIE = 599.14 m2

CUADRO DE CONSTRUCCION LOTE 15							
LADO	EST	PV	RUMBO	DISTANCIA	V	COORDENADAS	
						Y	X
98	99		S 20°53'21.45" E	18.00	98	2,552,178.455	635,128.918
99	92		S 69°06'38.55" W	30.00	99	2,552,161.638	635,135.336
92	91		N 20°53'21.45" W	20.00	91	2,552,150.942	635,107.308
91	102		N 69°06'38.55" E	28.00	102	2,552,169.627	635,100.176
102	98		S 65°32'1.45" E CENTRO DE CURVA DELTA = 90°0'0.00" RADIO = 2.00	2.83	98	2,552,178.455	635,128.918
					103	2,552,177.742	635,127.049

SUPERFICIE = 599.14 m2

CUADRO DE CONSTRUCCION LOTE 16							
LADO	EST	PV	RUMBO	DISTANCIA	V	COORDENADAS	
						Y	X
104	105		S 20°53'21.45" E	20.00	104	2,552,188.881	635,150.627
105	106		S 69°06'38.55" W	10.00	105	2,552,170.196	635,157.758
106	107		N 20°53'21.45" W	20.00	106	2,552,160.853	635,161.324
107	108		S 69°06'38.55" W	20.00	107	2,552,152.722	635,142.639
108	109		N 20°53'21.45" W	28.00	108	2,552,179.882	635,132.655
109	110		N 24°06'38.55" E CENTRO DE CURVA DELTA = 90°0'0.00" RADIO = 2.00	2.83	109	2,552,182.463	635,133.810
					110	2,552,180.595	635,134.523
110	104		N 69°06'38.55" E	18.00	104	2,552,188.881	635,150.627

SUPERFICIE = 599.14 m2

CUADRO DE CONSTRUCCION LOTE 10							
LADO	EST	PV	RUMBO	DISTANCIA	V	COORDENADAS	
						Y	X
64	65		S 20°53'21.45" E	20.00	64	2,552,133.254	635,004.882
65	66		S 69°06'38.55" W	28.00	65	2,552,114.569	635,012.013
66	67		N 20°53'21.45" W	18.00	67	2,552,104.585	634,985.854
67	69		N 24°06'38.55" E CENTRO DE CURVA DELTA = 90°0'0.00" RADIO = 2.00	2.83	69	2,552,121.402	634,979.436
					68	2,552,122.115	634,981.304
69	64		N 69°06'38.55" E	26.00	64	2,552,133.254	635,004.882

SUPERFICIE = 559.14 m2

CUADRO DE CONSTRUCCION LOTE 11							
LADO	EST	PV	RUMBO	DISTANCIA	V	COORDENADAS	
						Y	X
70	71		S 20°53'21.45" E	16.00	70	2,552,141.369	635,031.755
71	65		S 69°06'38.55" W	28.00	65	2,552,124.552	635,038.173
65	64		N 20°53'21.45" W	20.00	64	2,552,114.569	635,012.013
64	74		N 69°06'38.55" E	26.00	74	2,552,142.525	635,029.173
74	70		S 65°32'1.45" E CENTRO DE CURVA DELTA = 90°0'0.00" RADIO = 2.00	2.83	70	2,552,141.369	635,031.755
					68	2,552,140.656	635,029.886

SUPERFICIE = 559.14 m2

CUADRO DE CONSTRUCCION LOTE 12							
LADO	EST	PV	RUMBO	DISTANCIA	V	COORDENADAS	
						Y	X
76	77		S 20°53'21.45" E	20.00	76	2,552,151.082	635,051.596
77	78		S 69°06'38.55" W	10.00	77	2,552,132.397	635,058.727
78	79		N 20°53'21.45" W	18.00	78	2,552,123.054	635,062.293
79	80		N 20°53'21.45" W	28.00	80	2,552,116.336	635,045.476
80	82		N 24°06'38.55" E CENTRO DE CURVA DELTA = 90°0'0.00" RADIO = 2.00	2.83	82	2,552,145.375	635,036.647
					81	2,552,143.509	635,037.360
82	76		N 69°06'38.55" E	16.00	76	2,552,151.082	635,051.596

SUPERFICIE = 539.14 m2

CUADRO DE CONSTRUCCION LOTE 13							
LADO	EST	PV	RUMBO	DISTANCIA	V	COORDENADAS	
						Y	X
83	84		S 20°53'21.45" E	16.00	83	2,552,159.197	635,078.468
84	86		S 24°06'38.55" W CENTRO DE CURVA DELTA = 90°0'0.00" RADIO = 2.00	2.83	86	2,552,144.249	635,084.173
					85	2,552,141.867	635,083.018
86	77		S 69°06'38.55" W	26.00	77	2,552,132.397	635,058.727
77	76		N 20°53'21.45" W	20.00	76	2,552,116.336	635,045.476
76	89		N 69°06'38.55" E	26.00	89	2,552,160.353	635,075.887
89	83		S 65°32'1.45" E CENTRO DE CURVA DELTA = 90°0'0.00" RADIO = 2.00	2.83	83	2,552,159.197	635,078.468
					90	2,552,158.484	635,076.600

SUPERFICIE = 558.28 m2

CUADRO DE CONSTRUCCION LOTE 06							
LADO	EST	PV	RUMBO	DISTANCIA	V	COORDENADAS	
						Y	X
34	35		S 20°53'21.45" E	20.00	34	2,552,088.418	634,987.392
35	36		S 20°53'21.45" E	10.00	36	2,552,069.733	634,894.524
36	37		S 69°06'38.55" W	18.00	37	2,552,053.972	634,881.272
37	38		N 20°53'21.45" W	28.00	38	2,552,080.131	634,871.289
38	40		N 24°06'38.55" E CENTRO DE CURVA DELTA = 90°0'0.00" RADIO = 2.00	2.83	40	2,552,082.713	634,872.444
					39	2,552,080.845	634,873.157
40	34		N 69°06'38.55" E	16.00	34	2,552,088.418	634,887.392

SUPERFICIE = 539.14 m2

CUADRO DE CONSTRUCCION LOTE 07							
LADO	EST	PV	RUMBO	DISTANCIA	V	COORDENADAS	
						Y	X
41	42		S 20°53'21.45" E	16.00	41	2,552,096.533	634,914.265
42	44		S 24°06'38.55" W CENTRO DE CURVA DELTA = 90°0'0.00" RADIO = 2.00	2.83	44	2,552,079.003	634,918.815
					43	2,552,080.872	634,918.102
44	35		S 69°06'38.55" W	26.00	35	2,552,069.733	634,894.524
35	34		N 20°53'21.45" W	20.00	34	2,552,088.418	634,887.392
34	47		N 69°06'38.55" E	26.00	47	2,552,097.689	634,911.683
47	41		S 65°32'1.45" E CENTRO DE CURVA DELTA = 90°0'0.00" RADIO = 2.00	2.83	41	2,552,096.533	634,914.265
					48	2,552,095.820	634,912.397

SUPERFICIE = 558.28 m2

CUADRO DE CONSTRUCCION LOTE 08							
LADO	EST	PV	RUMBO	DISTANCIA	V	COORDENADAS	
						Y	X
49	50		S 20°53'21.45" E	20.00	49	2,552,106.250	634,934.105
50	51		S 20°53'21.45" E	10.00	51	2,552,087.564	634,941.236
51	52		S 69°06'38.55" W	18.00	52	2,552,071.822	634,944.801
52	53		N 20°53'21.45" W	28.00	53	2,552,097.963	634,927.985
53	55		N 24°06'38.55" E CENTRO DE CURVA DELTA = 90°0'0.00" RADIO = 2.00	2.83	55	2,552,100.545	634,919.156
					54	2,552,098.676	634,91